



1
A2.1
1/8"=1'-0"
FRONT ELEVATION

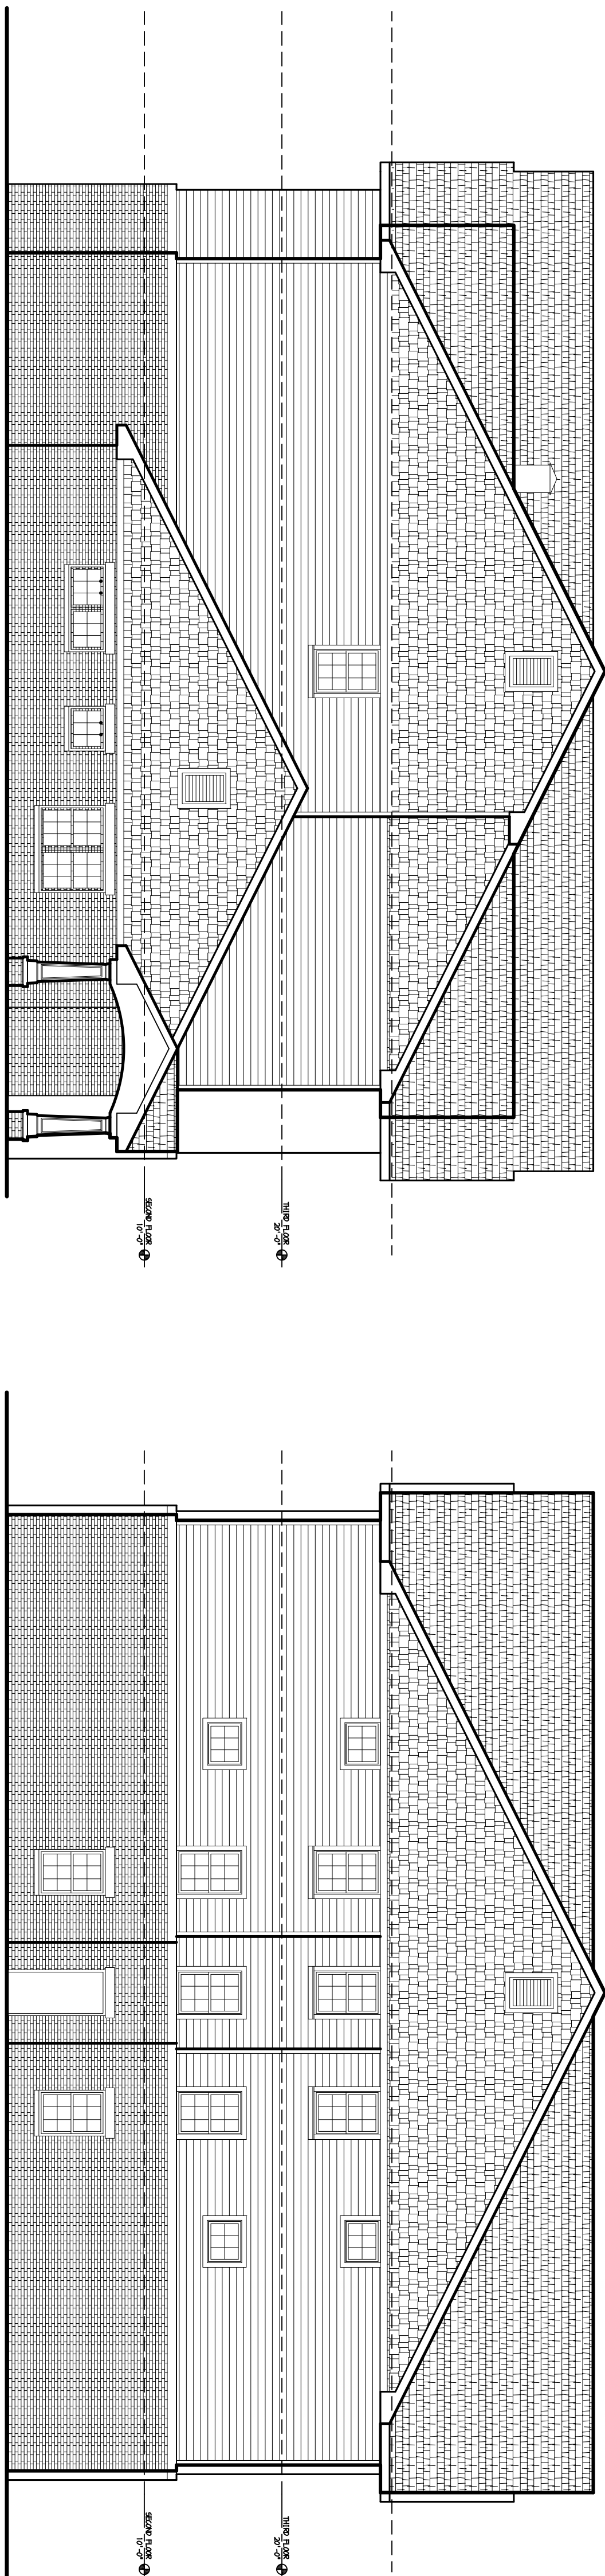

2
A2.1
1/8"=1'-0"
LEFT ELEVATION

3
A2.1
1/8"=1'-0"
RIGHT ELEVATION

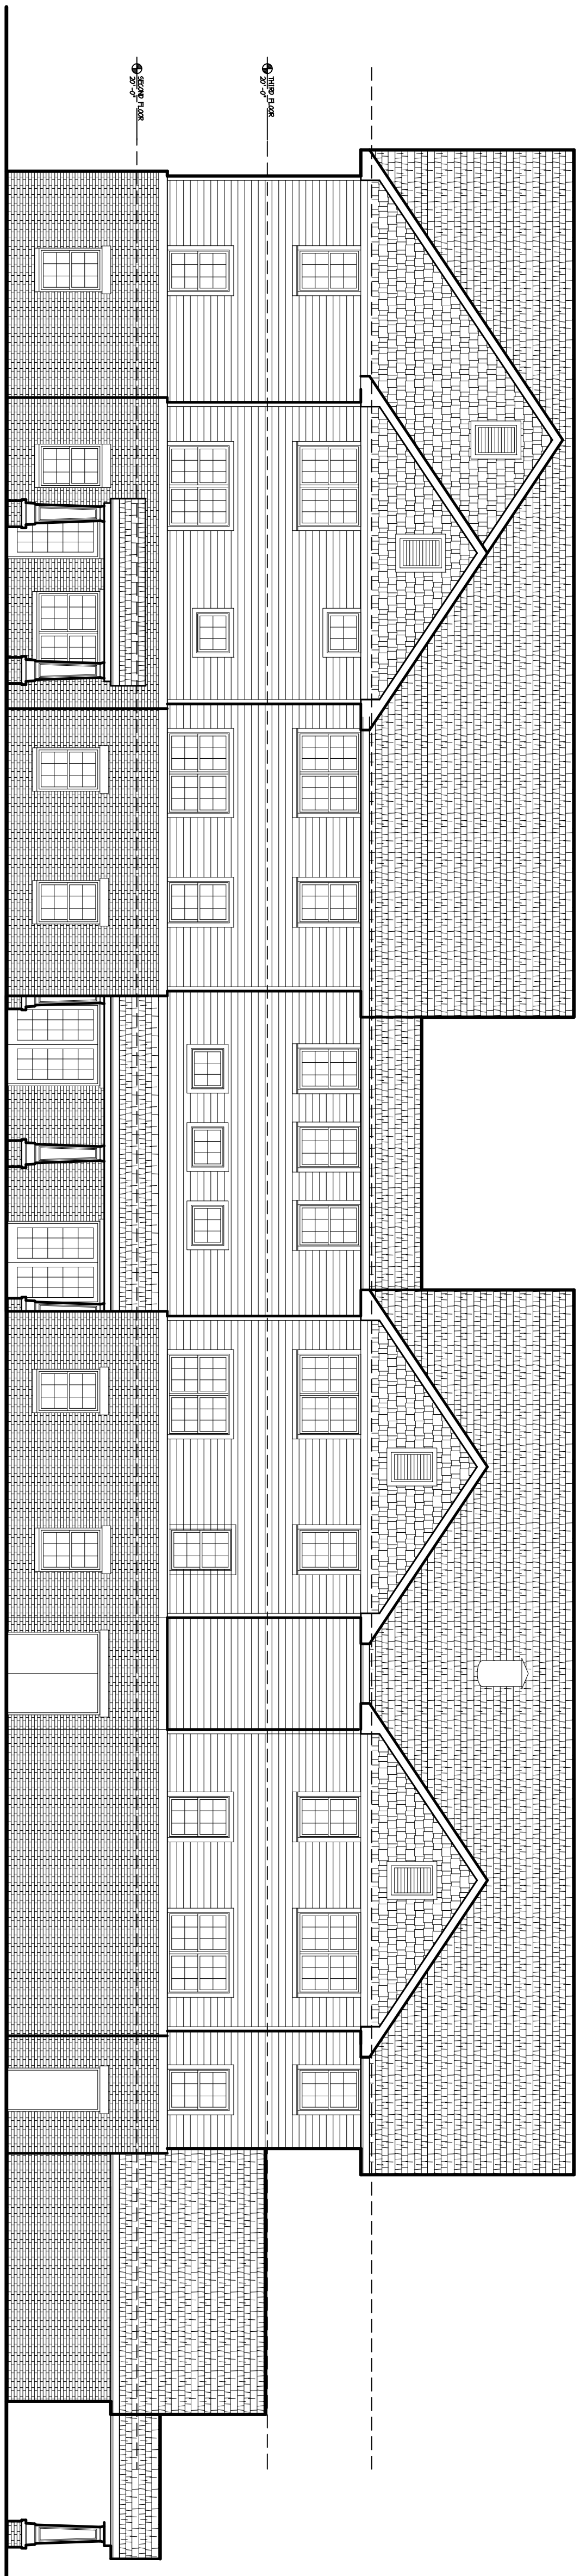

4
A2.1
1/8"=1'-0"
REAR ELEVATION

CRADDOCK CUNNINGHAM
ARCHITECTURAL PARTNERS



ARCHITECTURE • PLANNING • INTERIOR DESIGN
10 9th Street, Lynchburg, Virginia 24504 p:434-846-8456 f:434-846-4534
www.craddockcunningham.com info@ccappc.com

PHELPS ROAD PLACE APARTMENTS

MADISON HEIGHTS, VIRGINIA

PROJECT NO: 09147

PROGRESS
PRINT.
NOT FOR
CONSTRUCTION

MINIMAL DIMENSIONS OR REFERENCE
DIMENSIONS ARE SHOWN FOR
GENERAL INFORMATION ONLY.
OVER SCALED DIMENSIONS, AND BE
RESPONSIBLE FOR ALL DIMENSIONS
ON THIS DRAWING. DIMENSIONS
THIS SPACE MUST BE NOTED OR
DIMENSIONS SHOWN BY THESE
DIMENSIONS.
DESIGNED: GEH
DRAWN: TAW
CHECKED:
DATE: 2009-09-30
REVISIONS:

ELEVATIONS

A2.1